


Wall or Fence and
Concrete Slab Perimeter

Storage Area Density Options. (see notes)

1) LOW DENSITY ..	900	1200	1200	1200	1200	CTRS
2) MEDIUM DENSITY	700	1000	1000	1000	1000	CTRS
3) HIGH DENSITY ..	600	800	800	800	800	CTRS

Wall or Fence and
Concrete Slab Perimeter

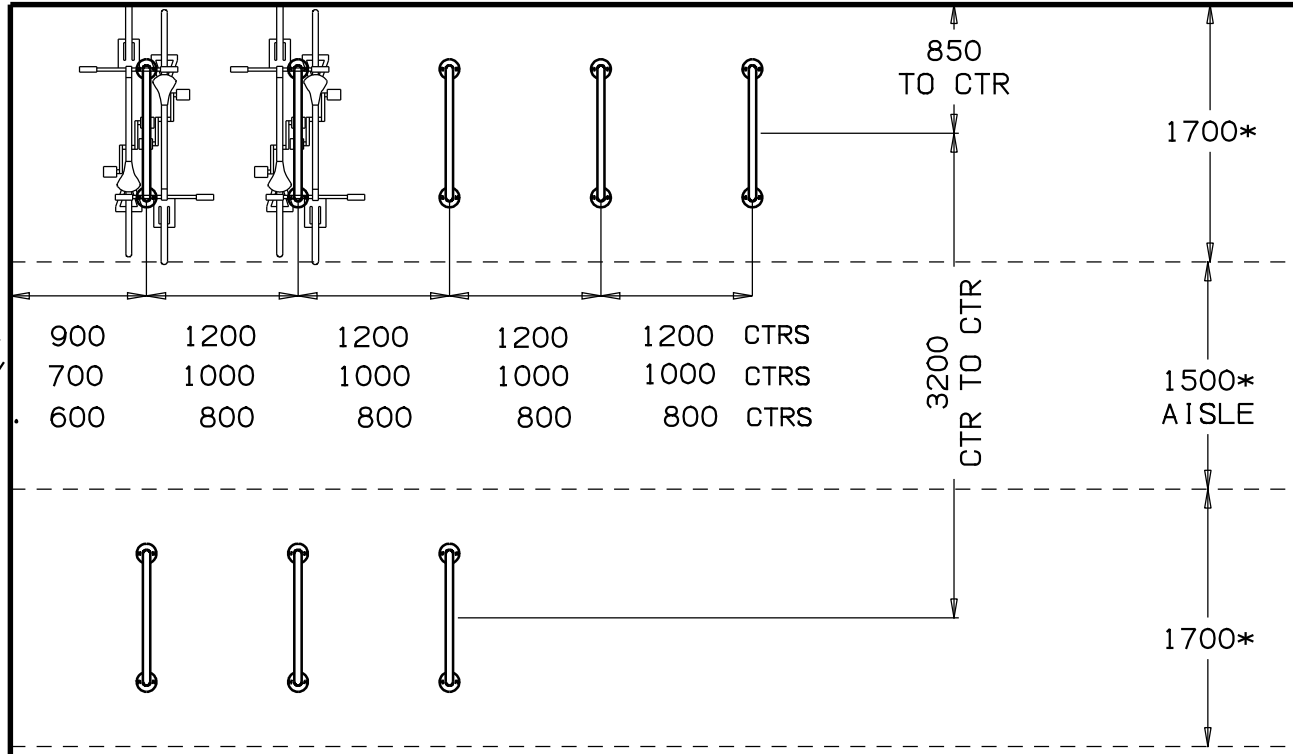

Wall or Slab Boundary

DRAWING SHOWS MEDIUM DENSITY LAYOUT

Notes:

- * 1) Low Density and to Australian Standard's Recommendation.
- 2) Medium Density recommended for most practical ease of use and to utilise space more efficiently.
- 3) High Density are minimum dimensions suggested for practical ease of use, utilising space most efficiently



ARROW-ALPHA INDUSTRIES
 ABN: 88 874 164 414
 TELEPHONE: 02 9737 0022

(c) COPYRIGHT THIS DOCUMENT IS OWNED BY, AND THE INFORMATION CONTAINED IN IT IS PROPRIETARY TO ARROW-ALPHA INDUSTRIES. BY RECEIPT HEREOF THE HOLDER AGREES NOT TO USE THE INFORMATION, DISCLOSE IT TO ANY THIRD PARTY, NOR REPRODUCE THIS DOCUMENT WITHOUT THE PRIOR WRITTEN CONSENT OF ARROW-ALPHA INDUSTRIES, AND AGREES TO RETURN THIS DOCUMENT FORTHWITH UPON REQUEST.

TITLE BICYCLE PARKING
 SPACE REQUIREMENTS
 90° FLOOR PLAN


SCALE: 1:50	NUMBER
BY: PW	
2010/09/08	REV 1 2012/06/27

Wall or Fence and
Concrete Slab Perimeter

Storage Area Density Options. (see notes)

- 1) LOW DENSITY ..
- 2) MEDIUM DENSITY
- 3) HIGH DENSITY ..

Wall or Fence and
Concrete Slab Perimeter

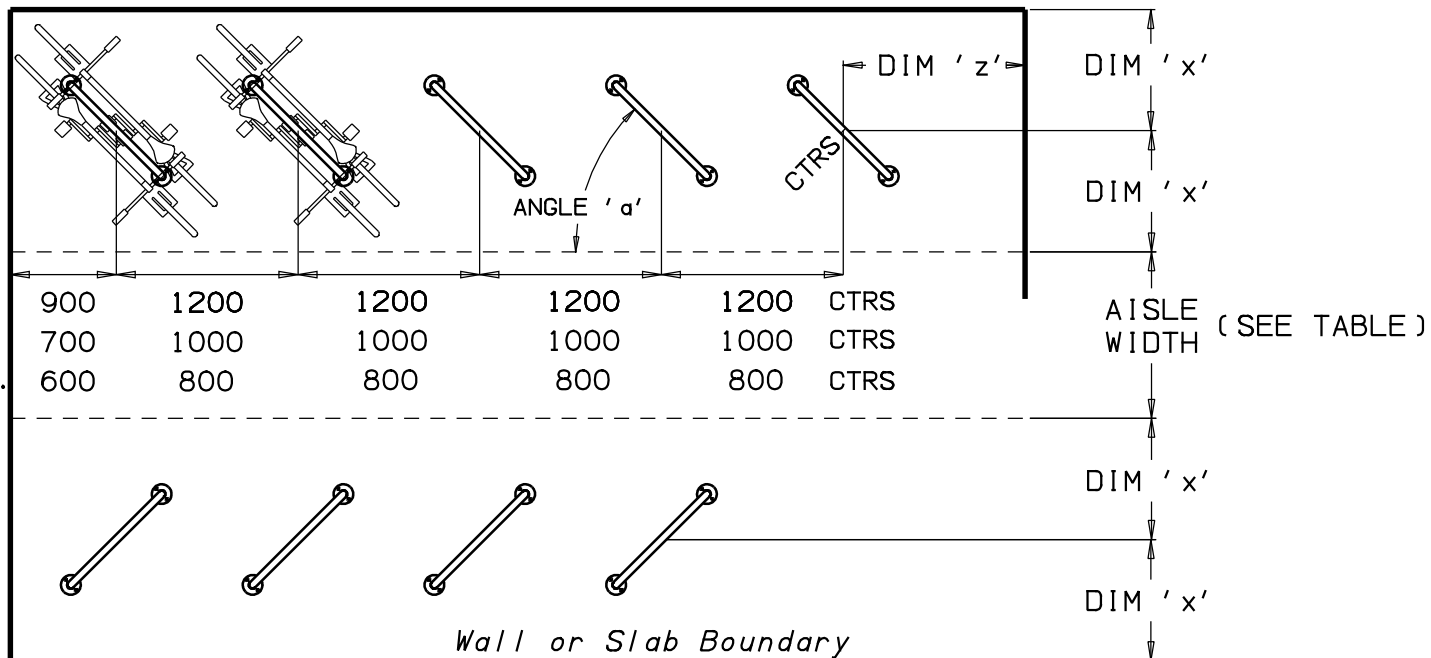

900	1200	1200	1200	1200	CTRS
700	1000	1000	1000	1000	CTRS
600	800	800	800	800	CTRS

ANGLE 'α'	AISLE WIDTH	DIM 'x'	DIM 'z'		
			1)	2)	3)
90°	1500	850	900	700	600
60°	1300	736	1325	1125	1025
45°	1100	600	1500	1300	1200

DRAWING SHOWS MEDIUM DENSITY OPTION @ 45°

Notes:

- 1) Low Density similar to Australian Standard's Recommendation.
- 2) Medium Density recommended for most practical ease of use and to utilise space more efficiently.
- 3) High Density are minimum dimensions suggested for practical ease of use and minimum space requirements



ARROW-ALPHA INDUSTRIES

ABN: 88 874 164 414

TELEPHONE: 02 9737 0022

(c) COPYRIGHT THIS DOCUMENT IS OWNED BY, AND THE INFORMATION CONTAINED IN IT IS PROPRIETARY TO ARROW-ALPHA INDUSTRIES. BY RECEIPT HEREOF THE HOLDER AGREES NOT TO USE THE INFORMATION, DISCLOSE IT TO ANY THIRD PARTY, NOR REPRODUCE THIS DOCUMENT WITHOUT THE PRIOR WRITTEN CONSENT OF ARROW-ALPHA INDUSTRIES, AND AGREES TO RETURN THIS DOCUMENT FORTHWITH UPON REQUEST.

TITLE
**BICYCLE PARKING
SPACE REQUIREMENTS**
ANGLED FLOOR PLAN

SCALE: 1:50

NUMBER

BY: PW

2010/09/08

REV 1 2012/06/27